



**RIGHT ELEVATION**

1/16" = 1'-0"

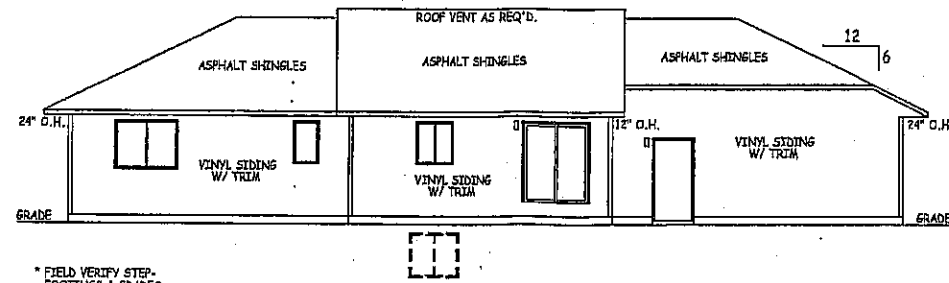


**REAR ELEVATION**

1/16" = 1'-0"

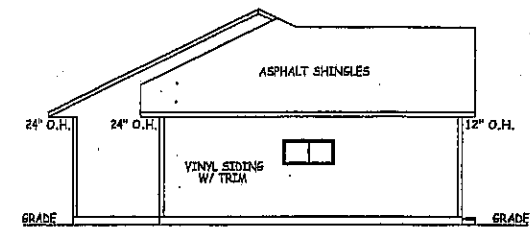

**LEFT ELEVATION**


1/16" = 1'-0"

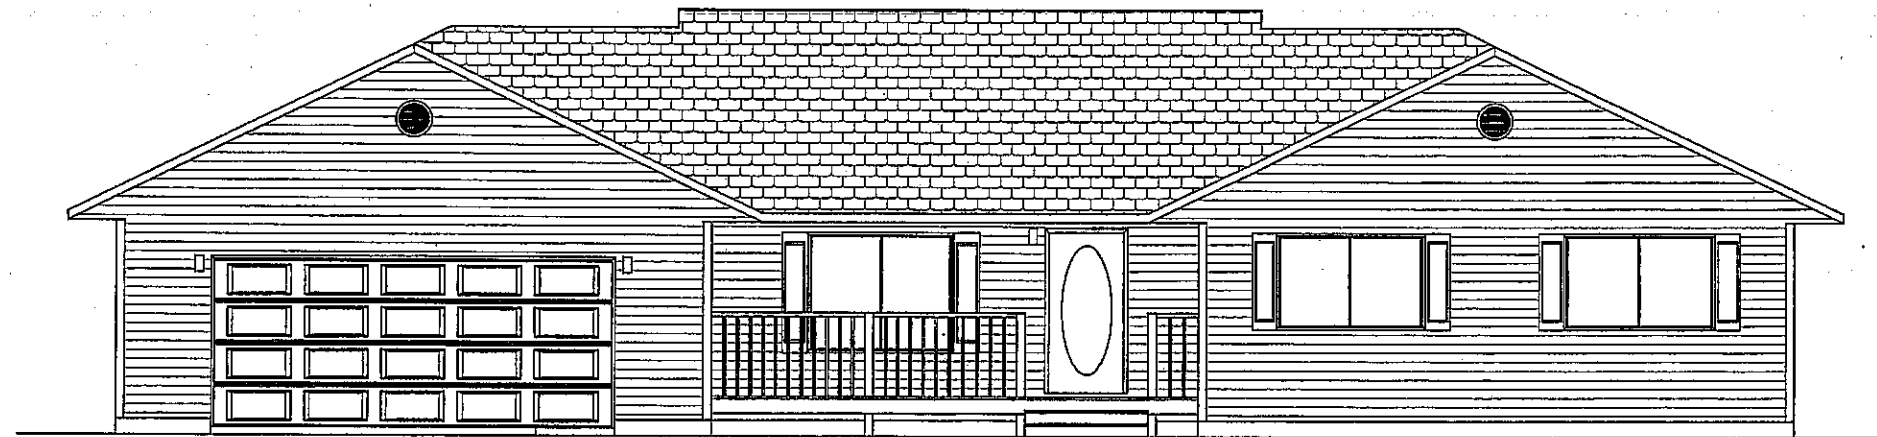

**FRONT ELEVATION**

1/8" = 1'-0"


<b>HILLTOP LUMBER, Inc.</b>		
GLENWOOD, MN (320) 634-5386		ALEXANDRIA, MN (320) 761-1111
SCALE: AS NOTED		DRAWN BY: STE
DATE: 8/16/05		
RESIDENCE FOR: FRANKFORT I		
		DRAWING NO: 1 OF 1

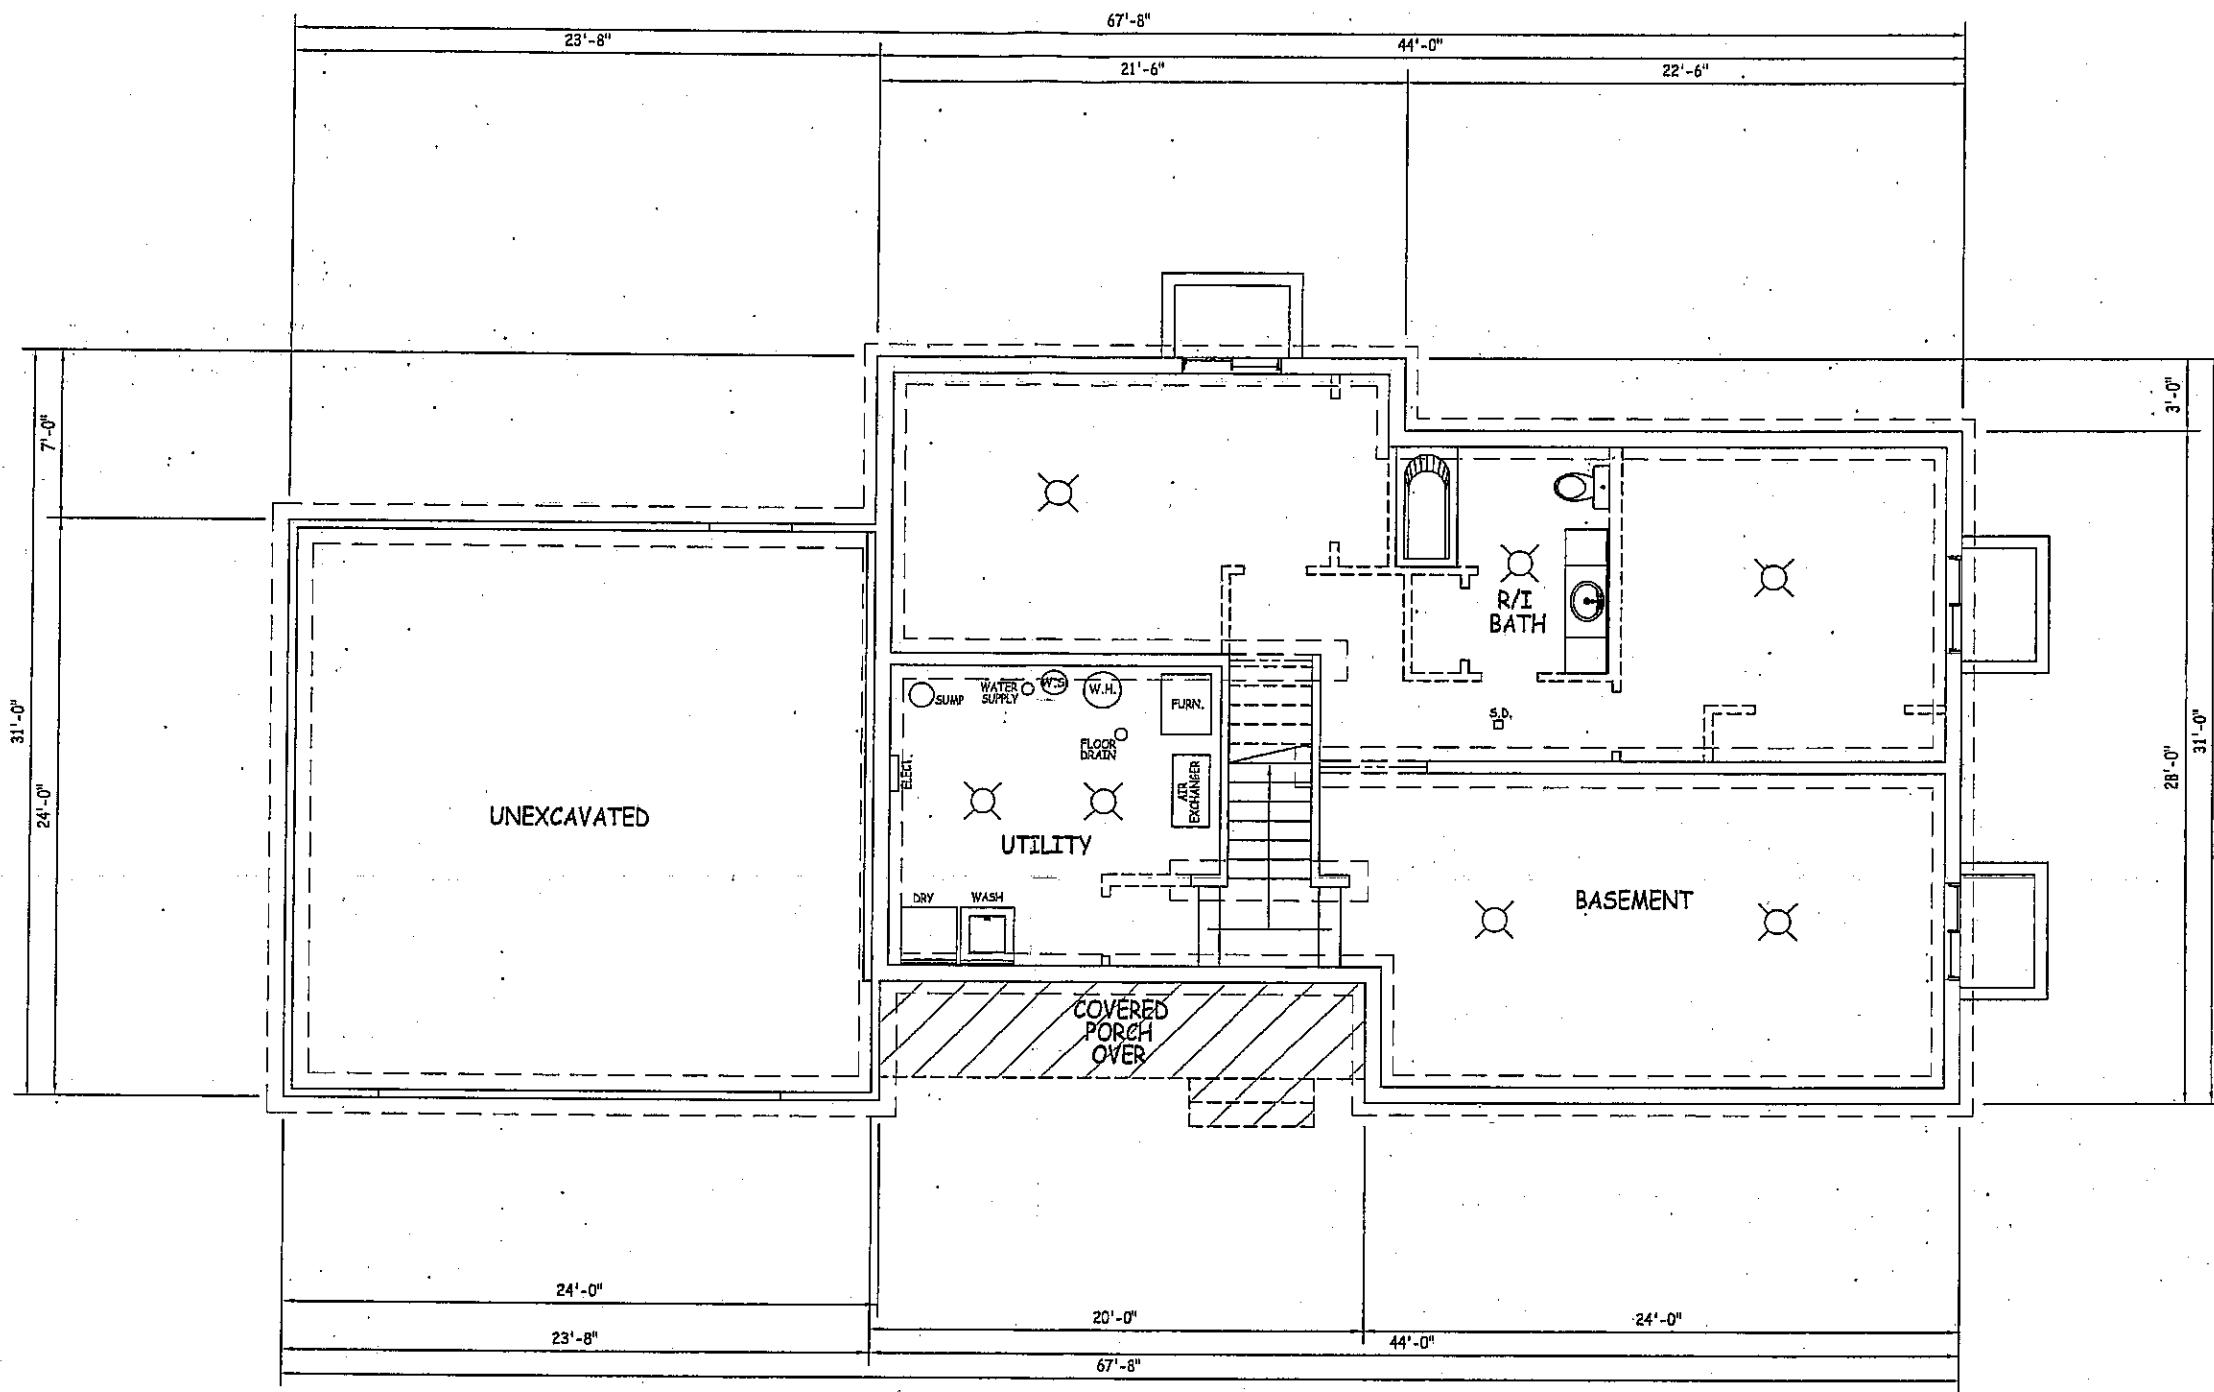

# BASEMENT PLAN

1/8" = 1'-0"

<b>UNFINISHED</b>	
<b>HILLTOP LUMBER, Inc</b>	
GLENWOOD, MN (320) 634-5386	ALEXANDRIA, MN (320) 763-
SCALE: AS NOTED	DRAWN BY: STEVE
DATE: 8/16/05	
RESIDENCE FOR: <b>FRANKFORT I / ELECTRICAL</b>	
DRAWING NUMBER	2 OF 4

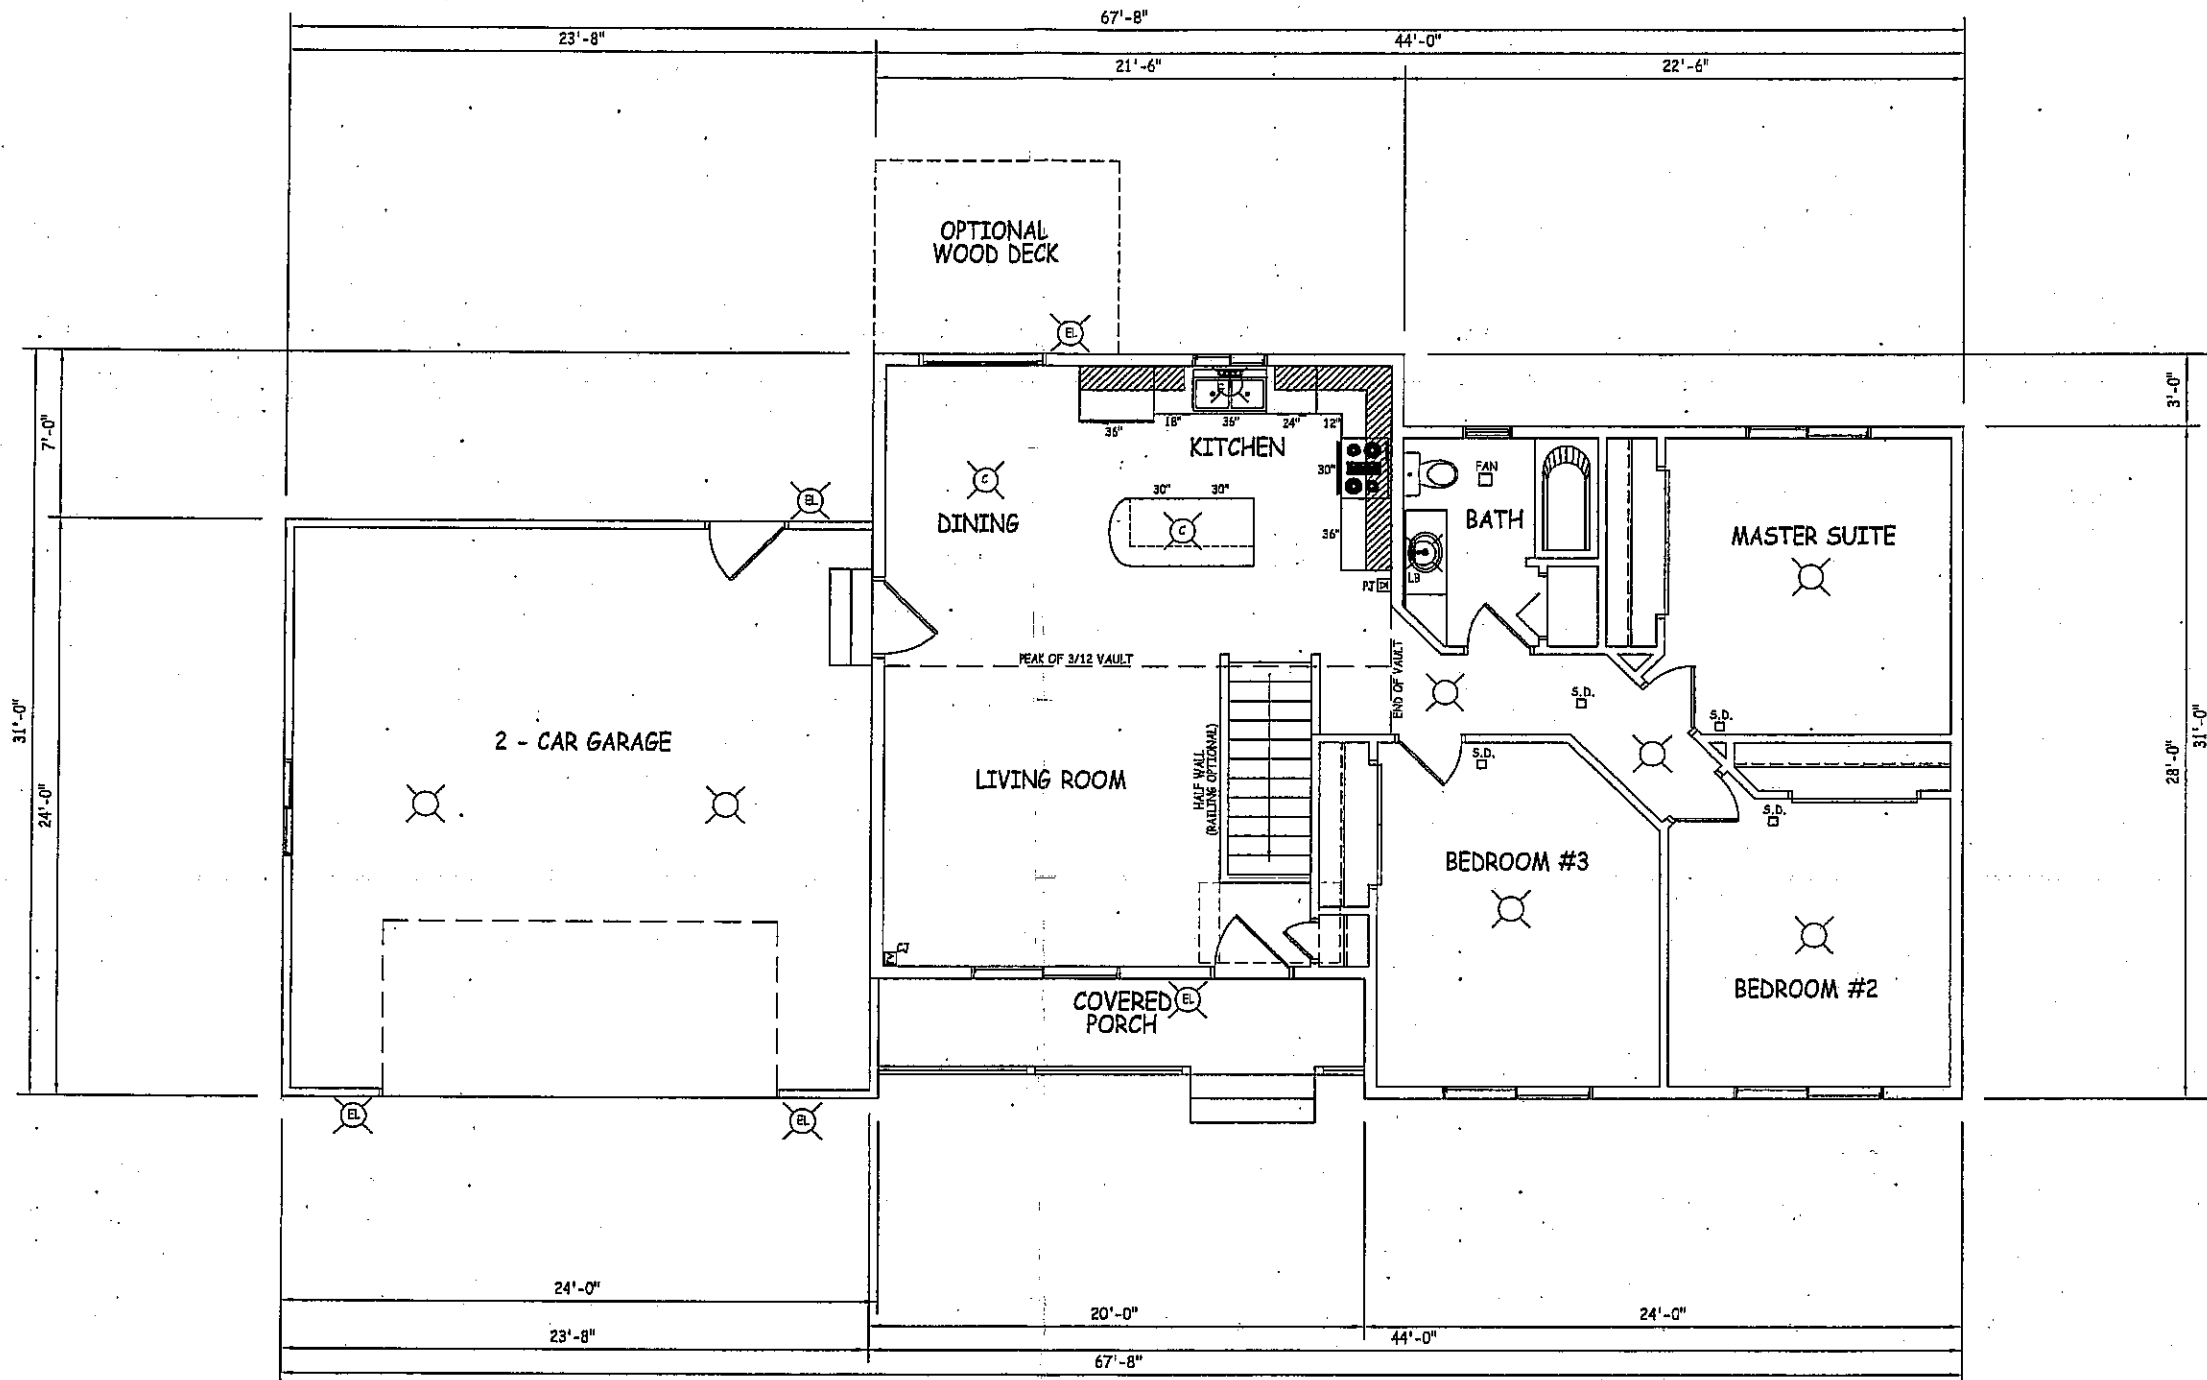

# MAIN LEVEL FLOOR PLAN

1/8" = 1'-0"

1196 SQ. FT.

<b>HILLTOP LUMBER, Inc</b>		
GLENWOOD, MN (320) 634-5386		ALEXANDRIA, MN (320) 763-9
SCALE: AS NOTED		DRAWN BY: STEVE
DATE: 8/16/05		
RESIDENCE FOR: FRANKFORT I / ELECTRICAL		
		DRAWING NUMBER: 3 OF 4