



RIGHT ELEVATION

1/16" = 1'-0"

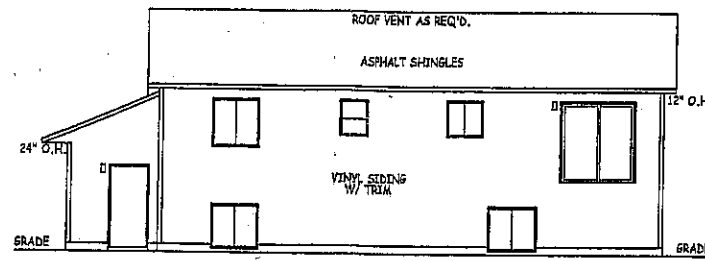


REAR ELEVATION

1/16" = 1'-0"

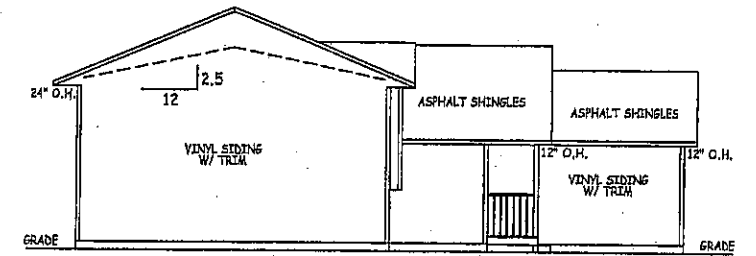

LEFT ELEVATION


1/16" = 1'-0"

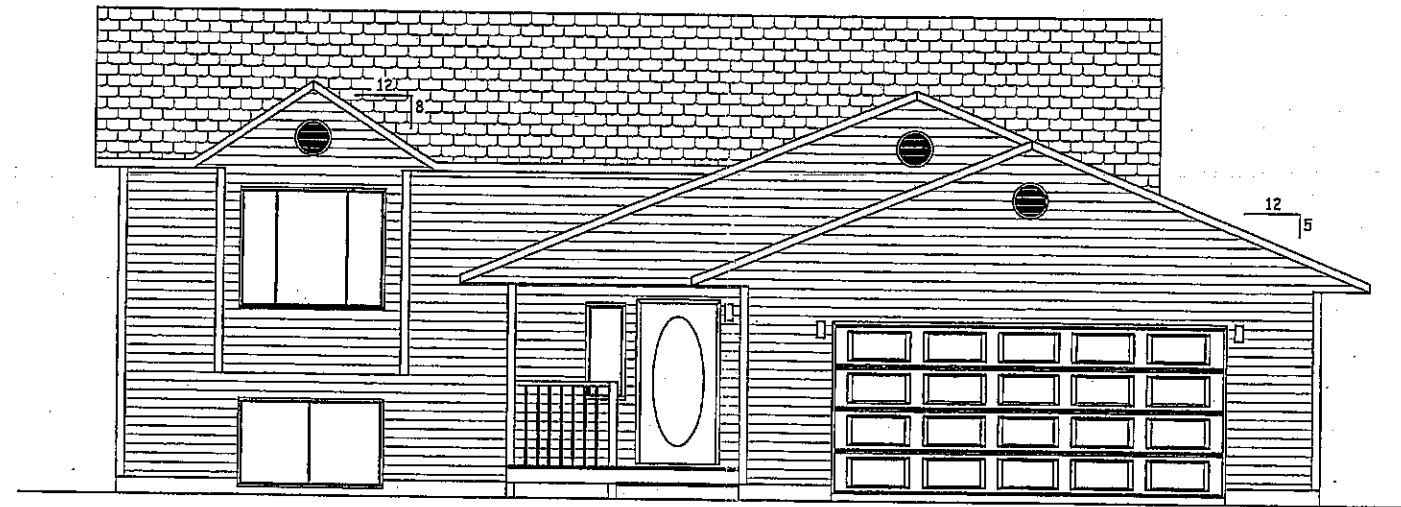

FRONT ELEVATION

1/8" = 1'-0"

HILLTOP LUMBER, Inc.	
GLENWOOD, MN (320) 634-5386	ALEXANDRIA, MN (320) 763-9663
AS NOTED	BY: STEVE
3-18-04	
THE ELDRIDGE I	
1 OF 4	

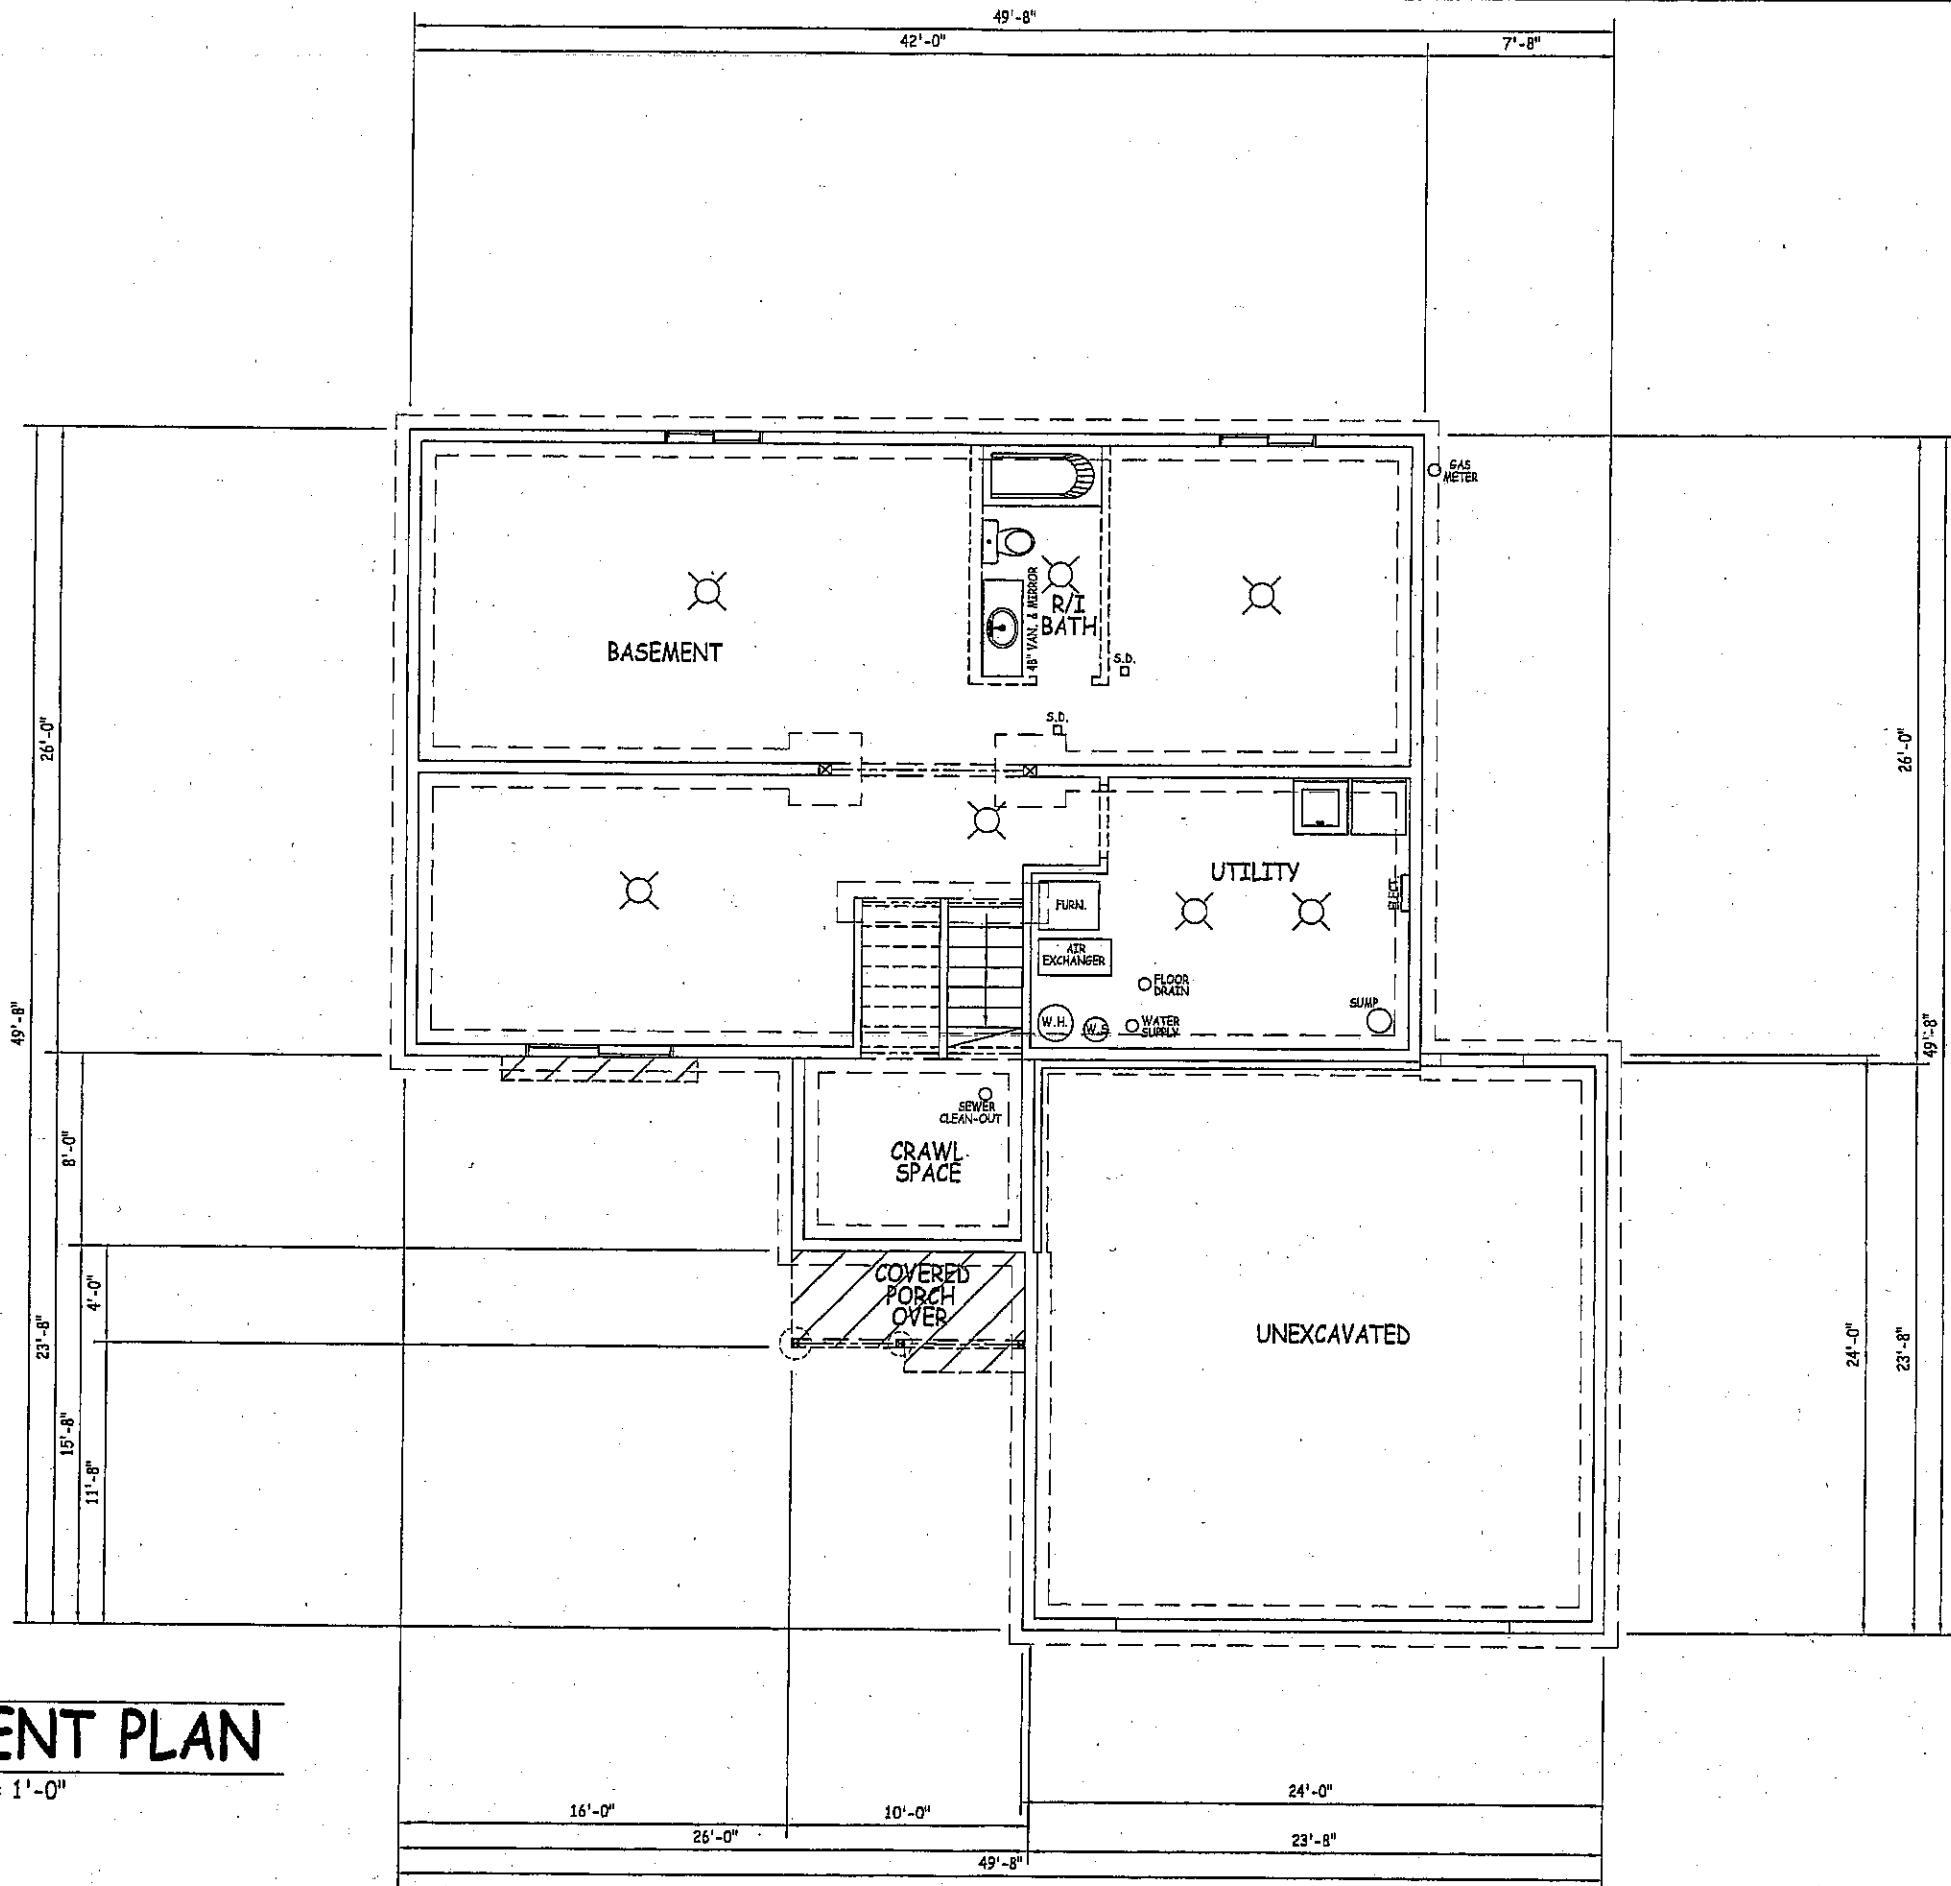


BASEMENT PLAN

1/8" = 1'-0"

UNFINISHED

HILLTOP LUMBER, Inc.	
GLENWOOD, MN (320) 634-5386	ALEXANDRIA, MN (320) 763-9663
DATE: 8-18-04	BY: STEVE
PROJECT: THE ELDRIDGE I / ELECTRICAL	
PAGE: 2 OF 4	

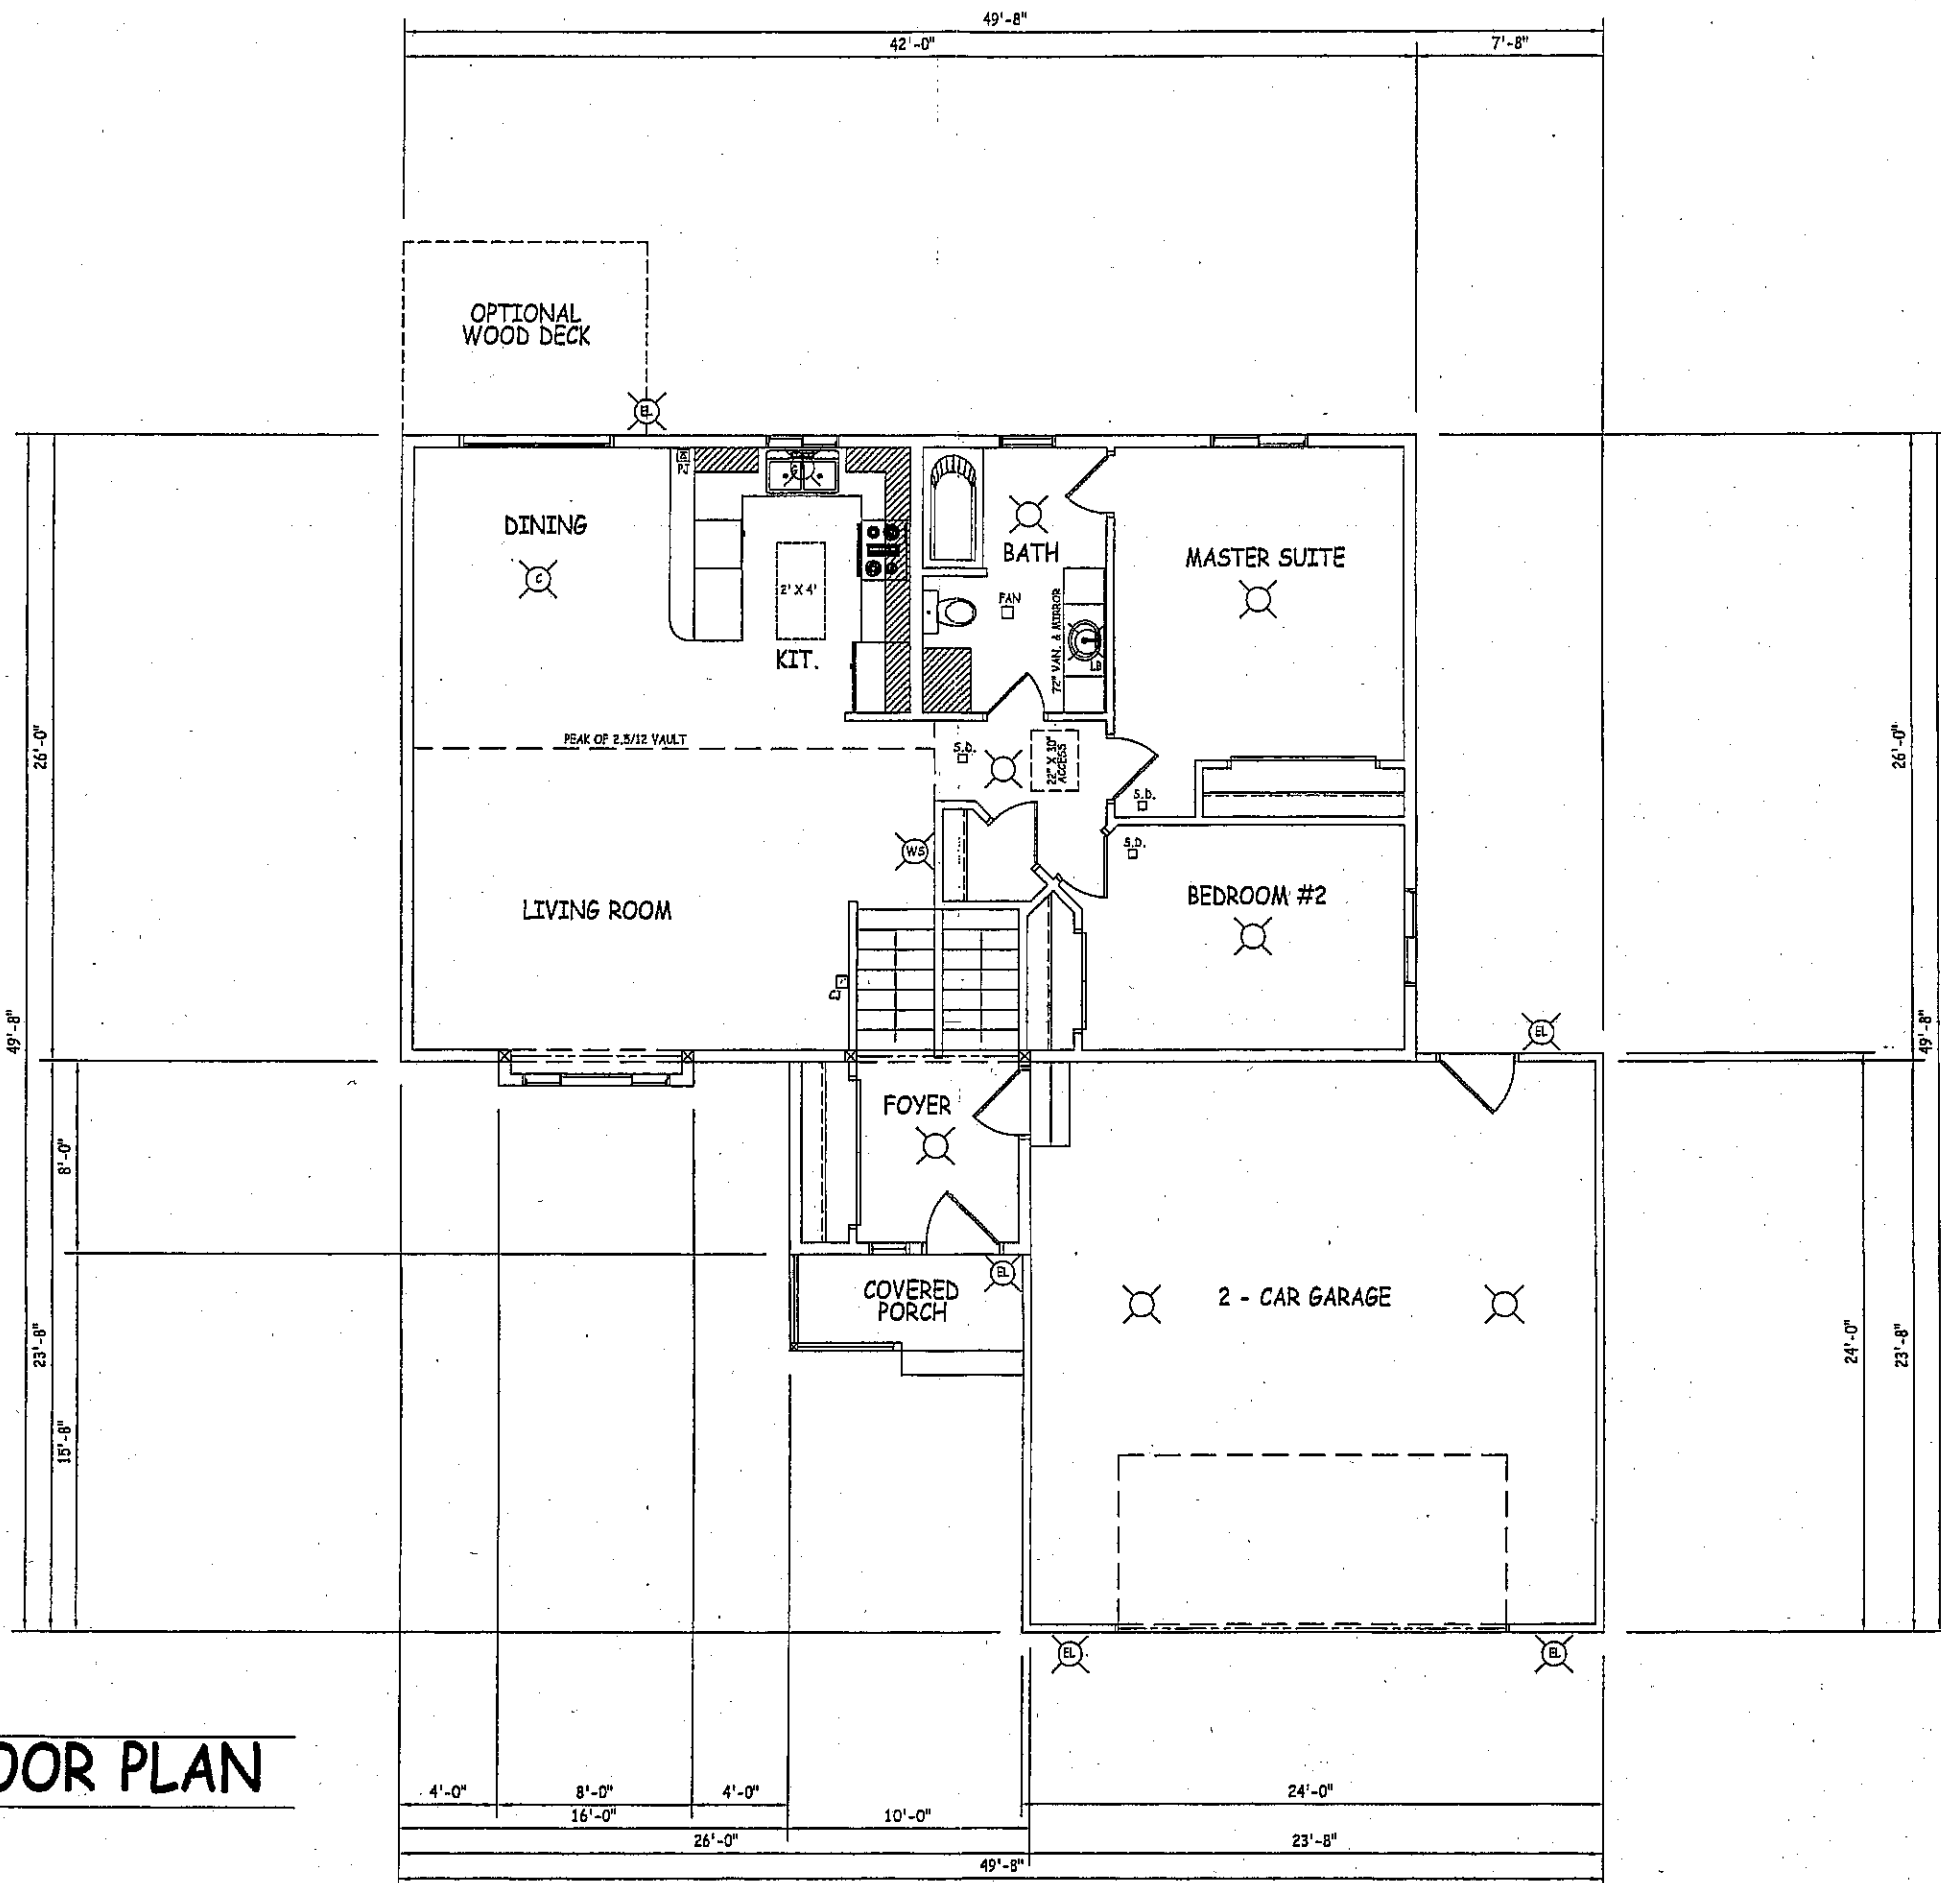

MAIN LEVEL FLOOR PLAN

1/8" = 1'-0"

1172 SQ. FT.

HILLTOP LUMBER, Inc.	
GLENWOOD, MN (320) 634-5386	ALEXANDRIA, MN (320) 763-9663
AS NOTED	STEVE
3-18-04	
THE ELDRIDGE I / ELECTRICAL	
3 OF 4	